




situatie schaal 1:2000



plan Roozenburg te Weurt

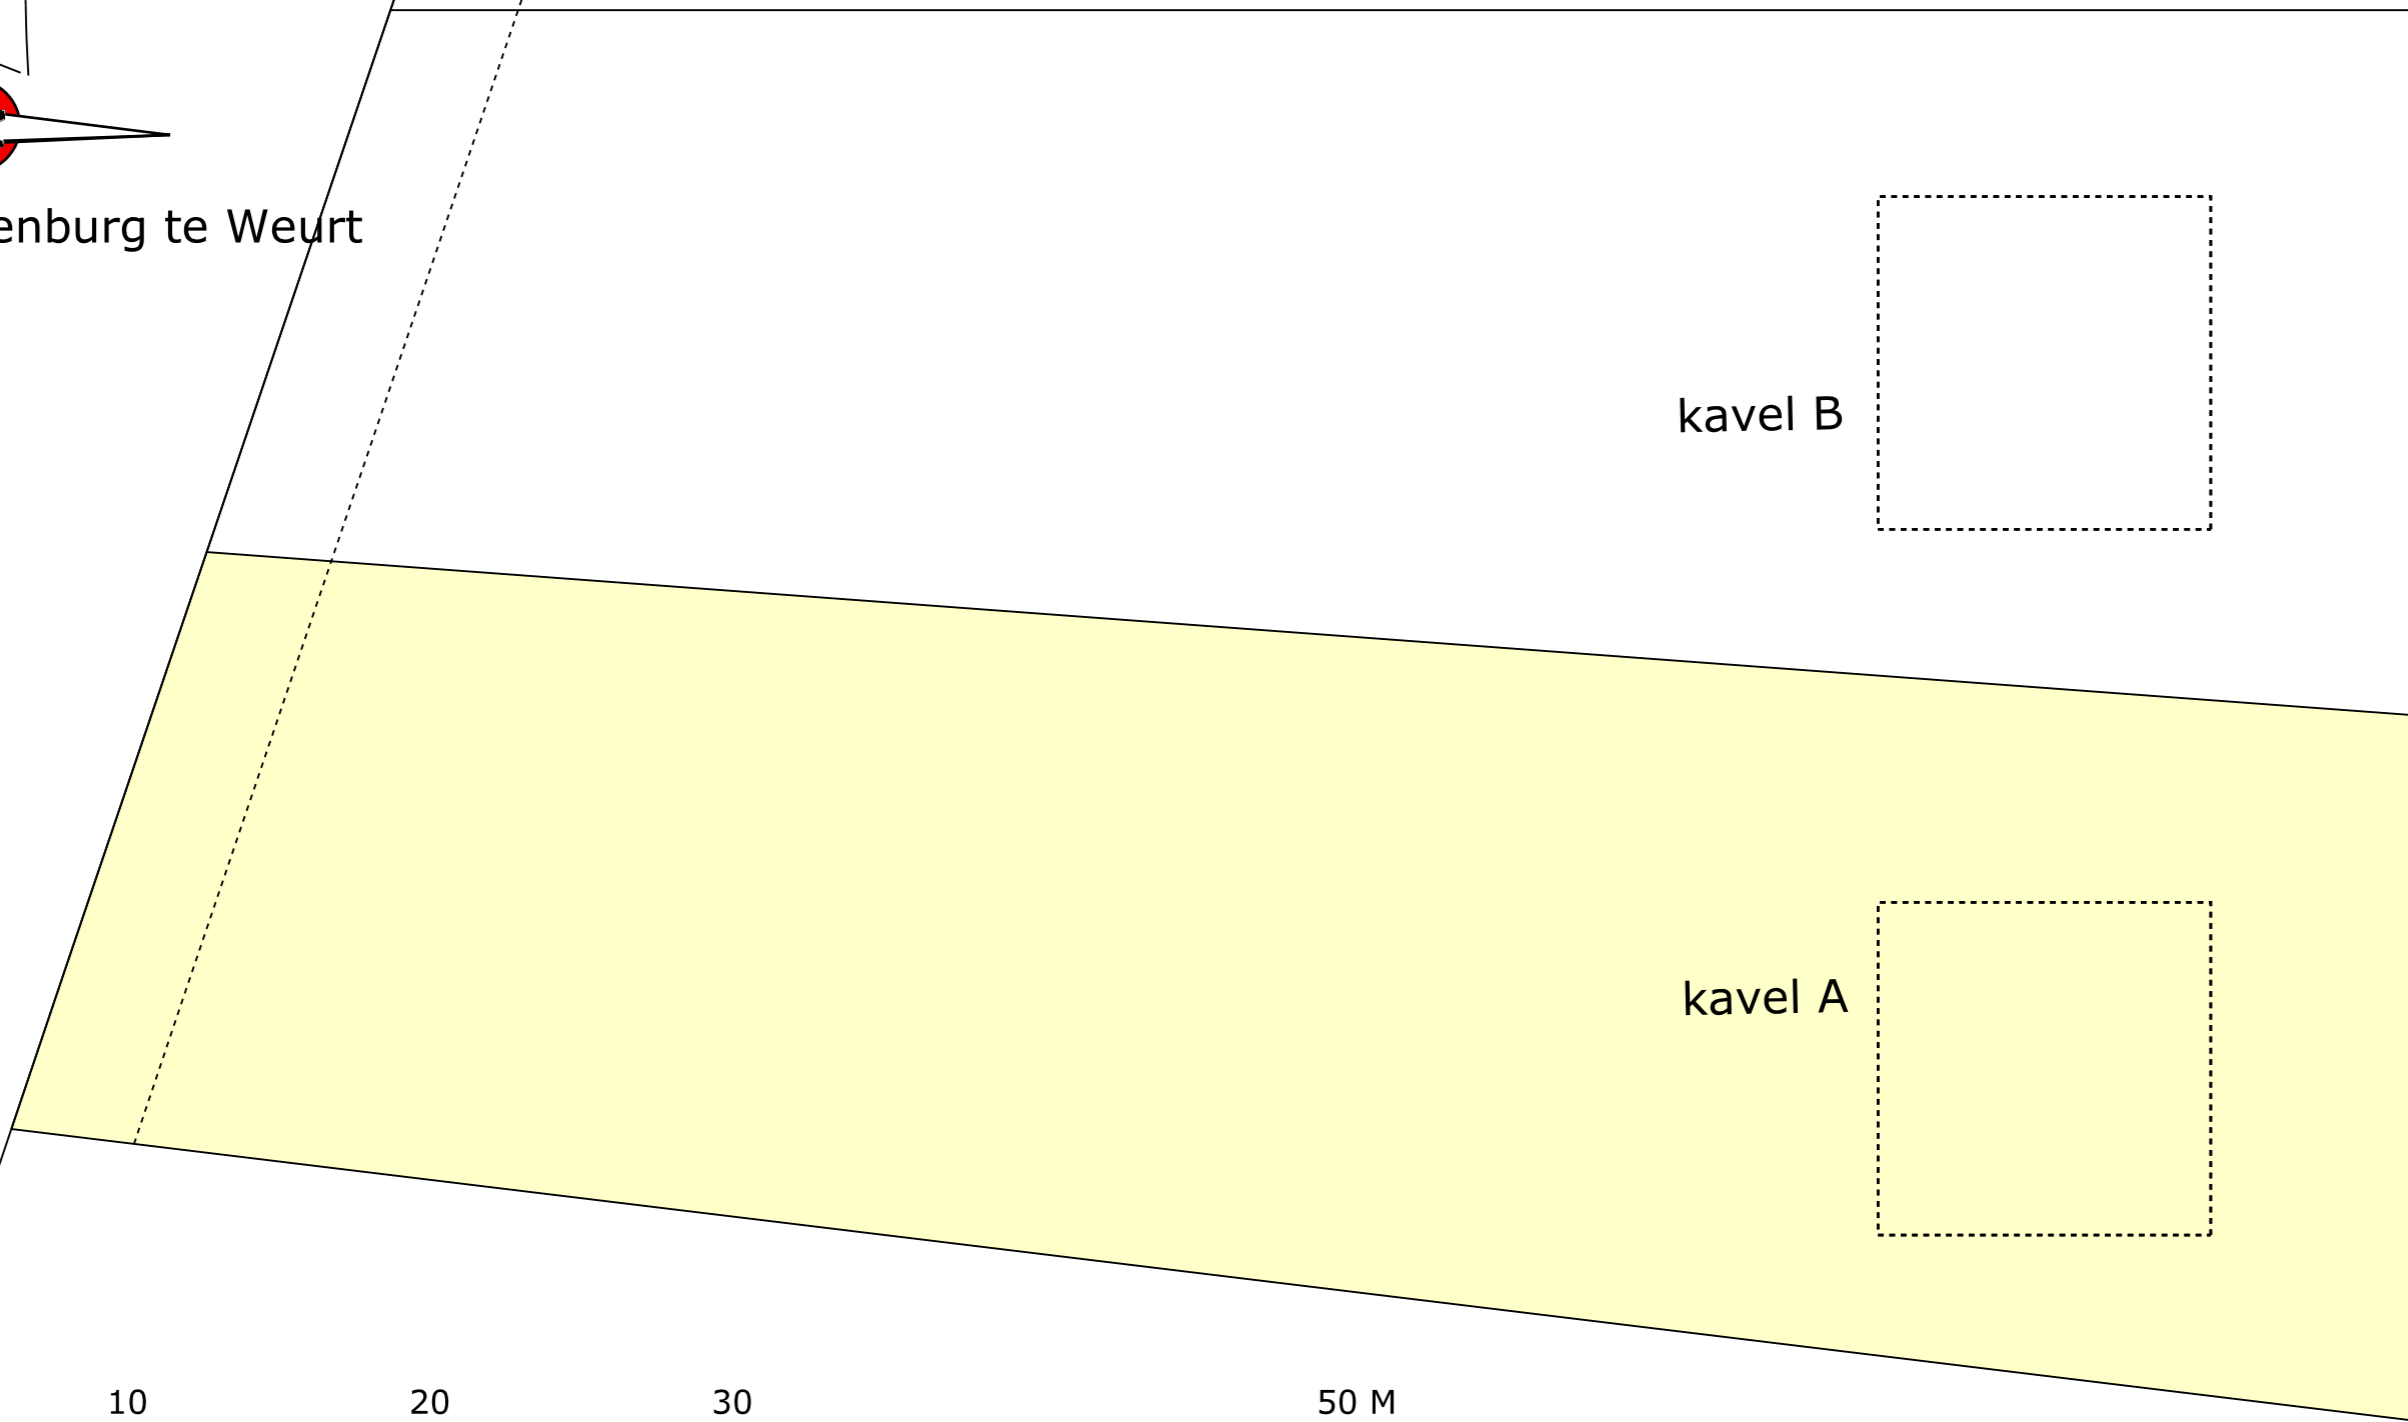


kavel C

kavel B

kavel A



kavel schaal 1:250

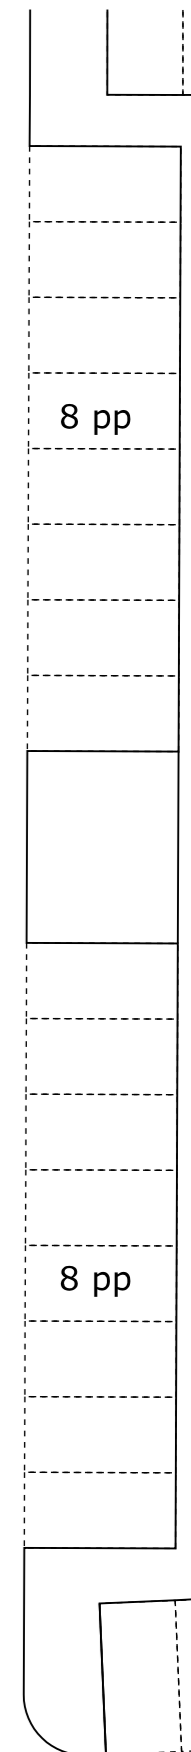

8 pp

8 pp

