


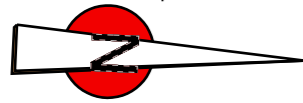


situatie schaal 1:2000

plan Roozenburg te Weurt



kavel schaal 1:250

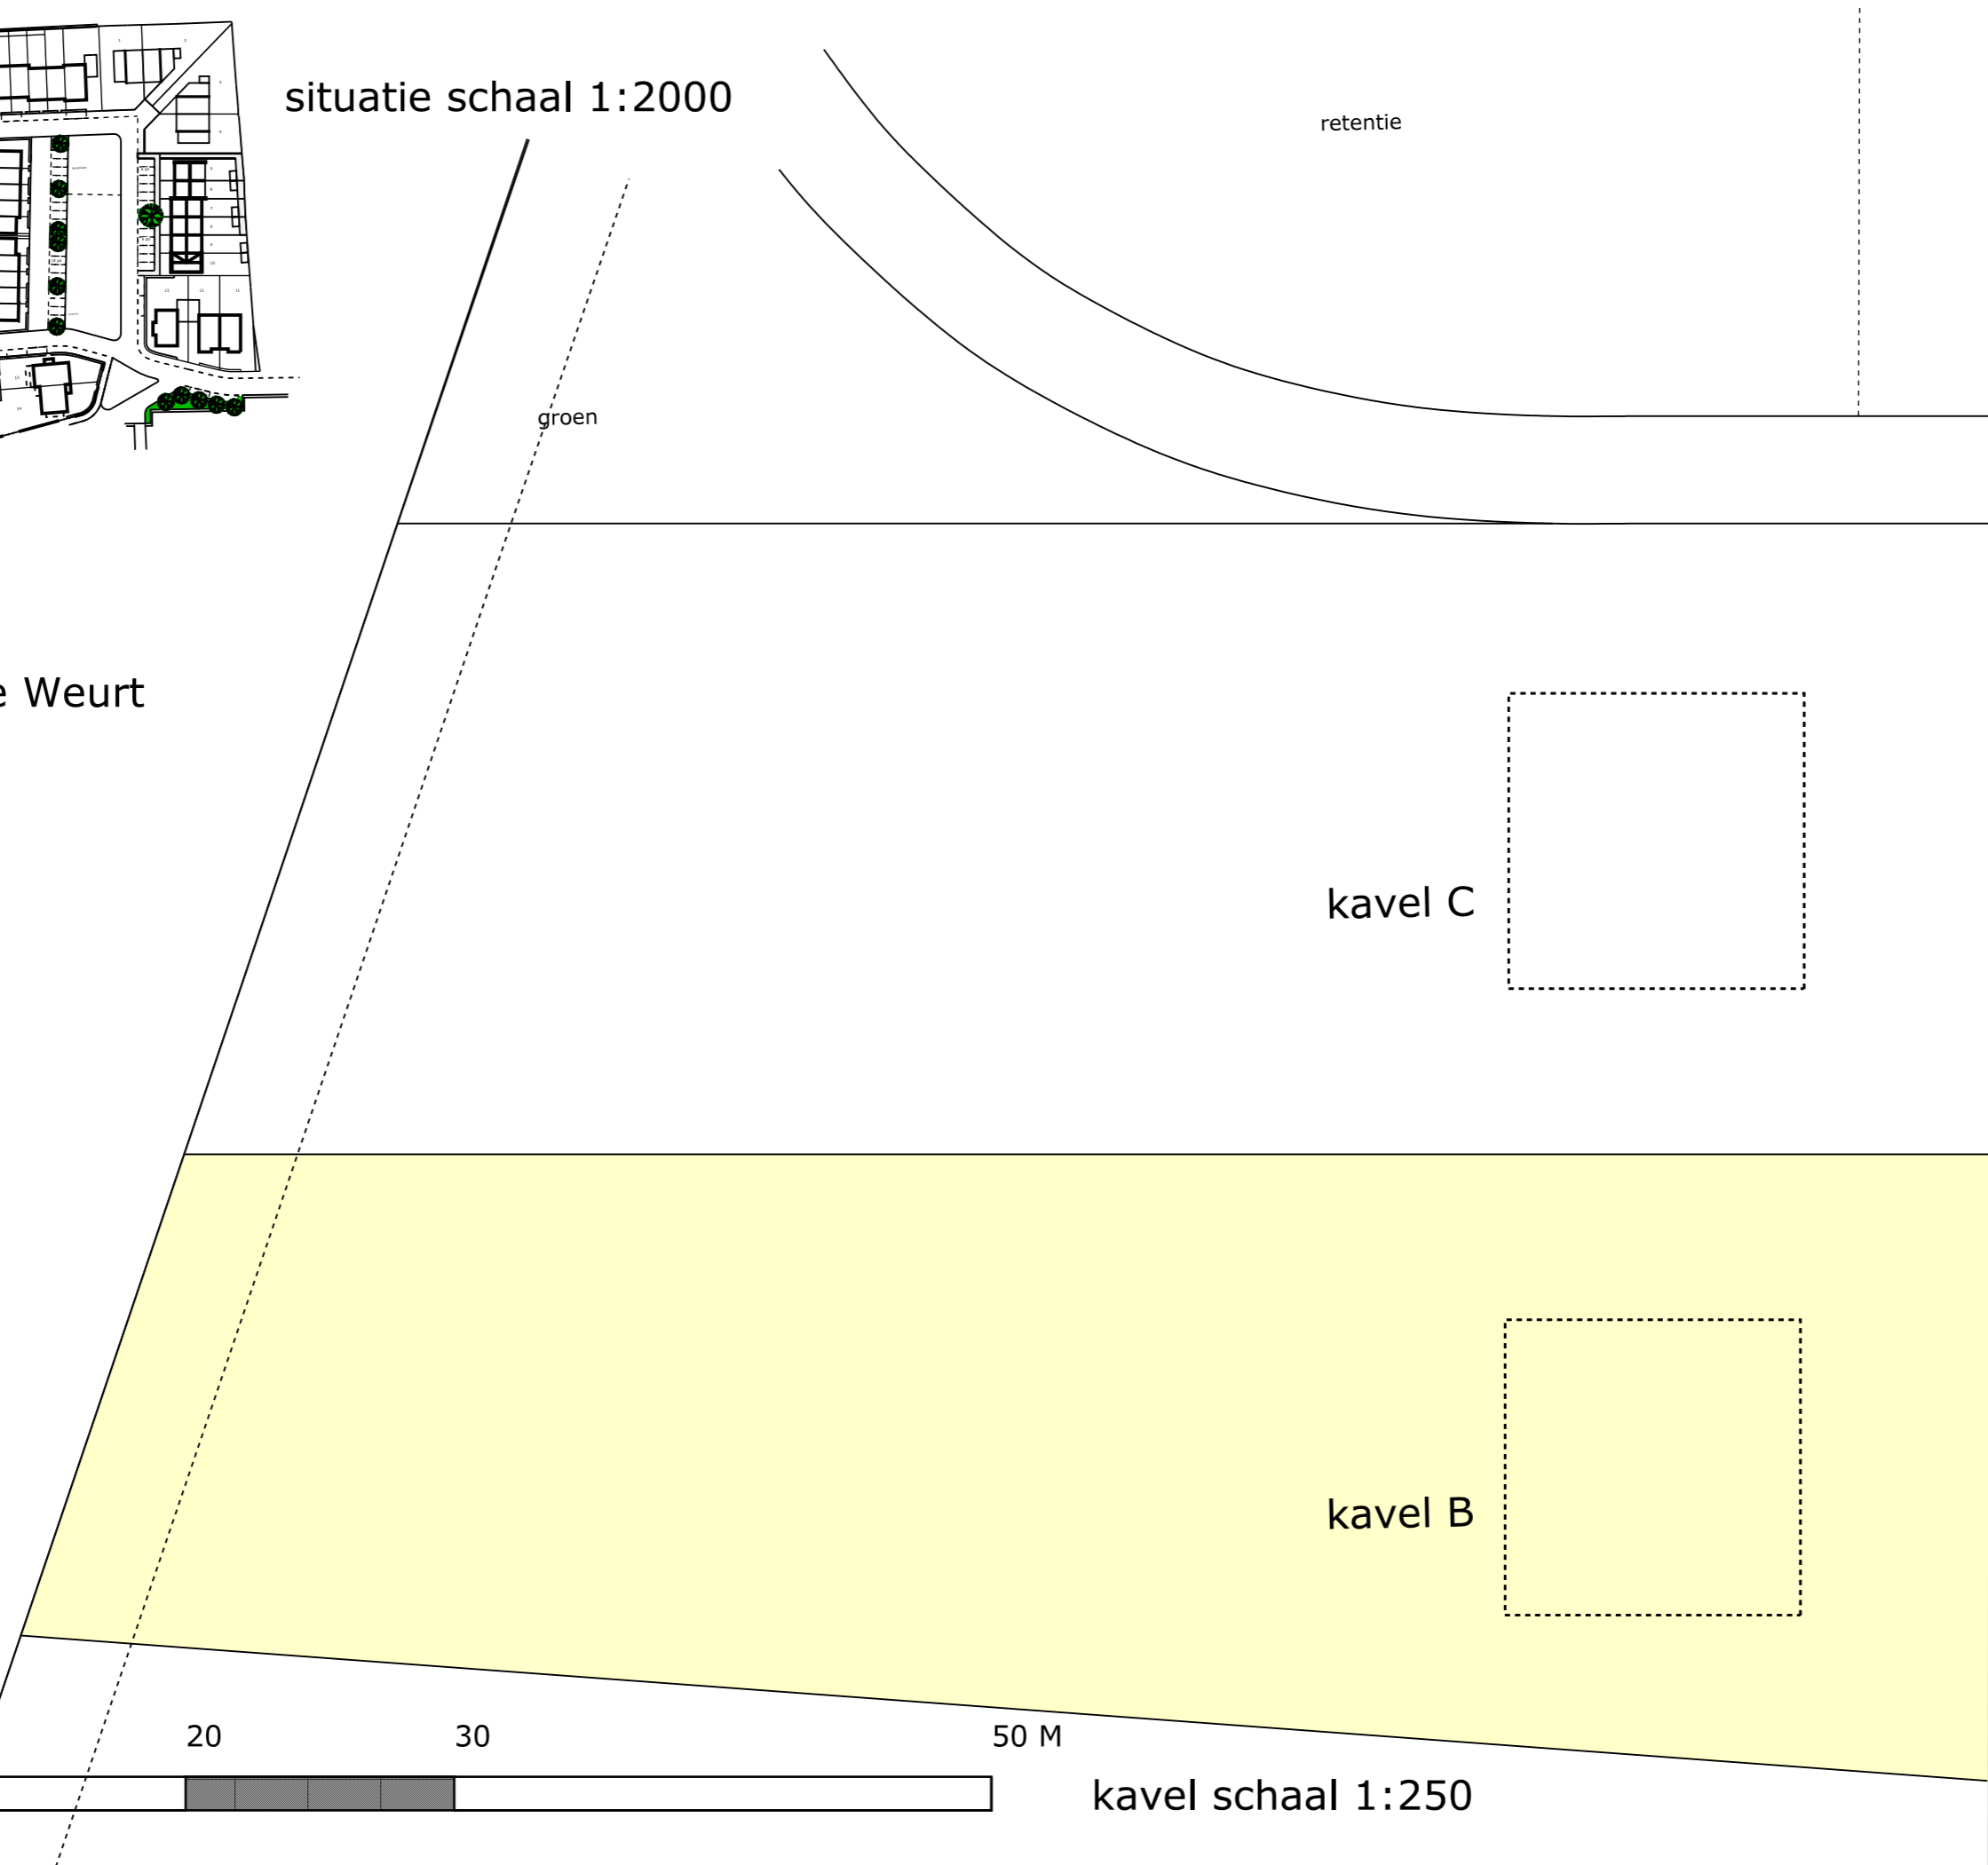

retentie

groen

kavel C

kavel B

8 pp

8 pp

