




plan Roozenburg te Weurt



kavel schaal 1:250

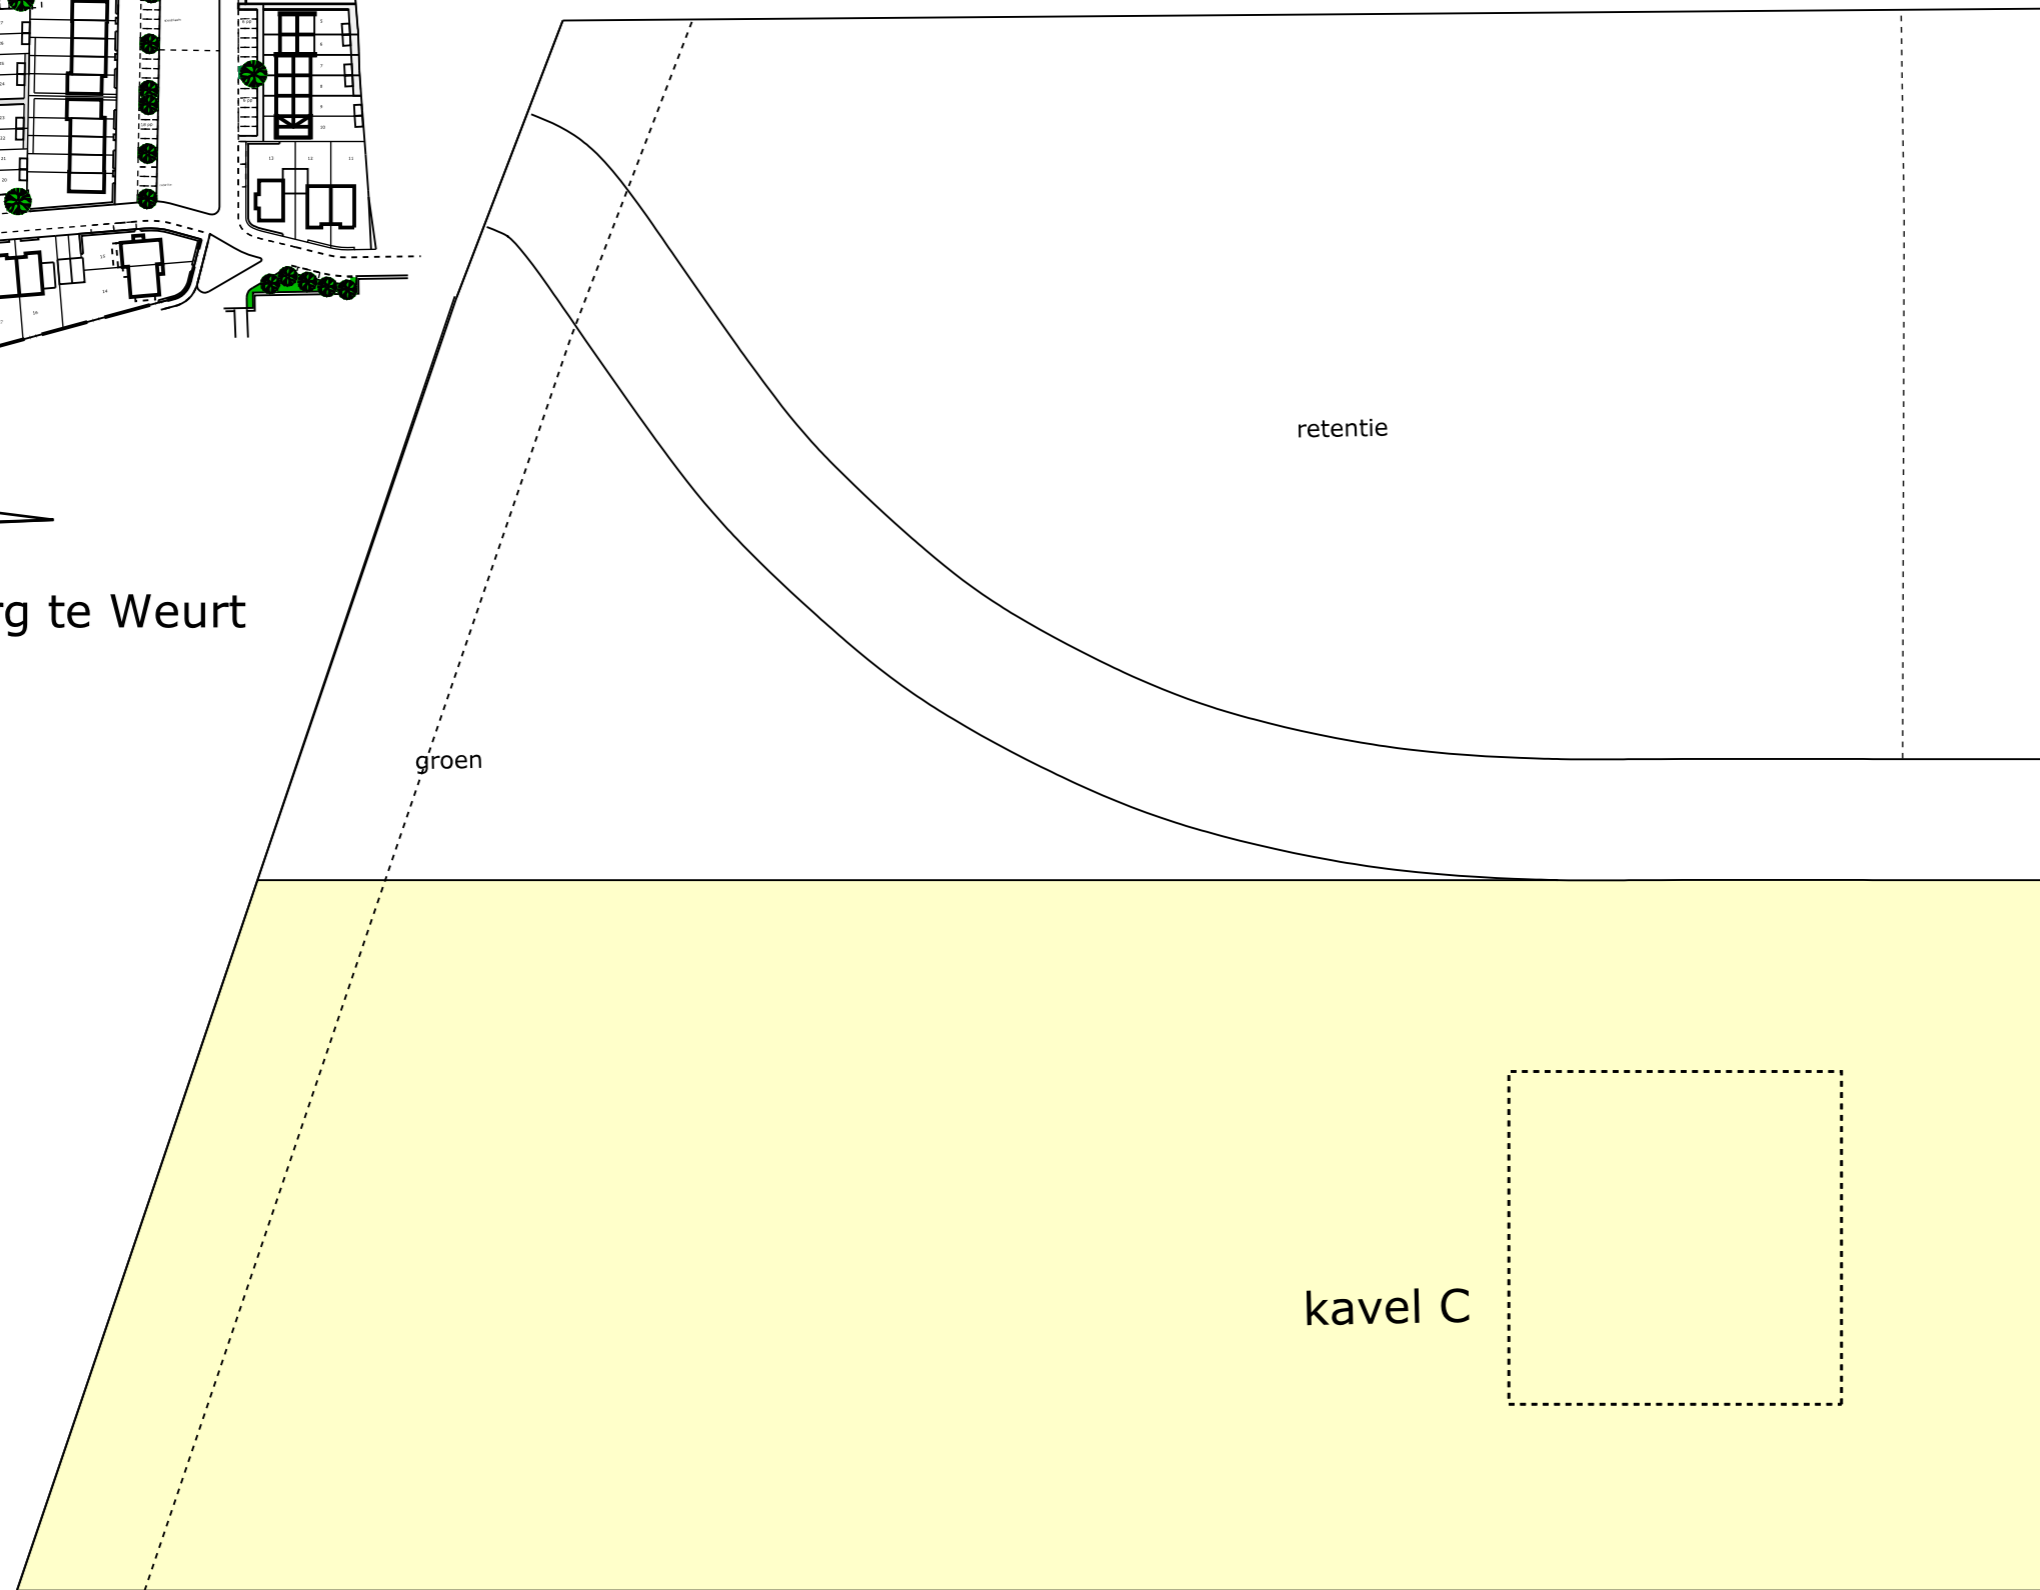